





137973 / 003 / 01

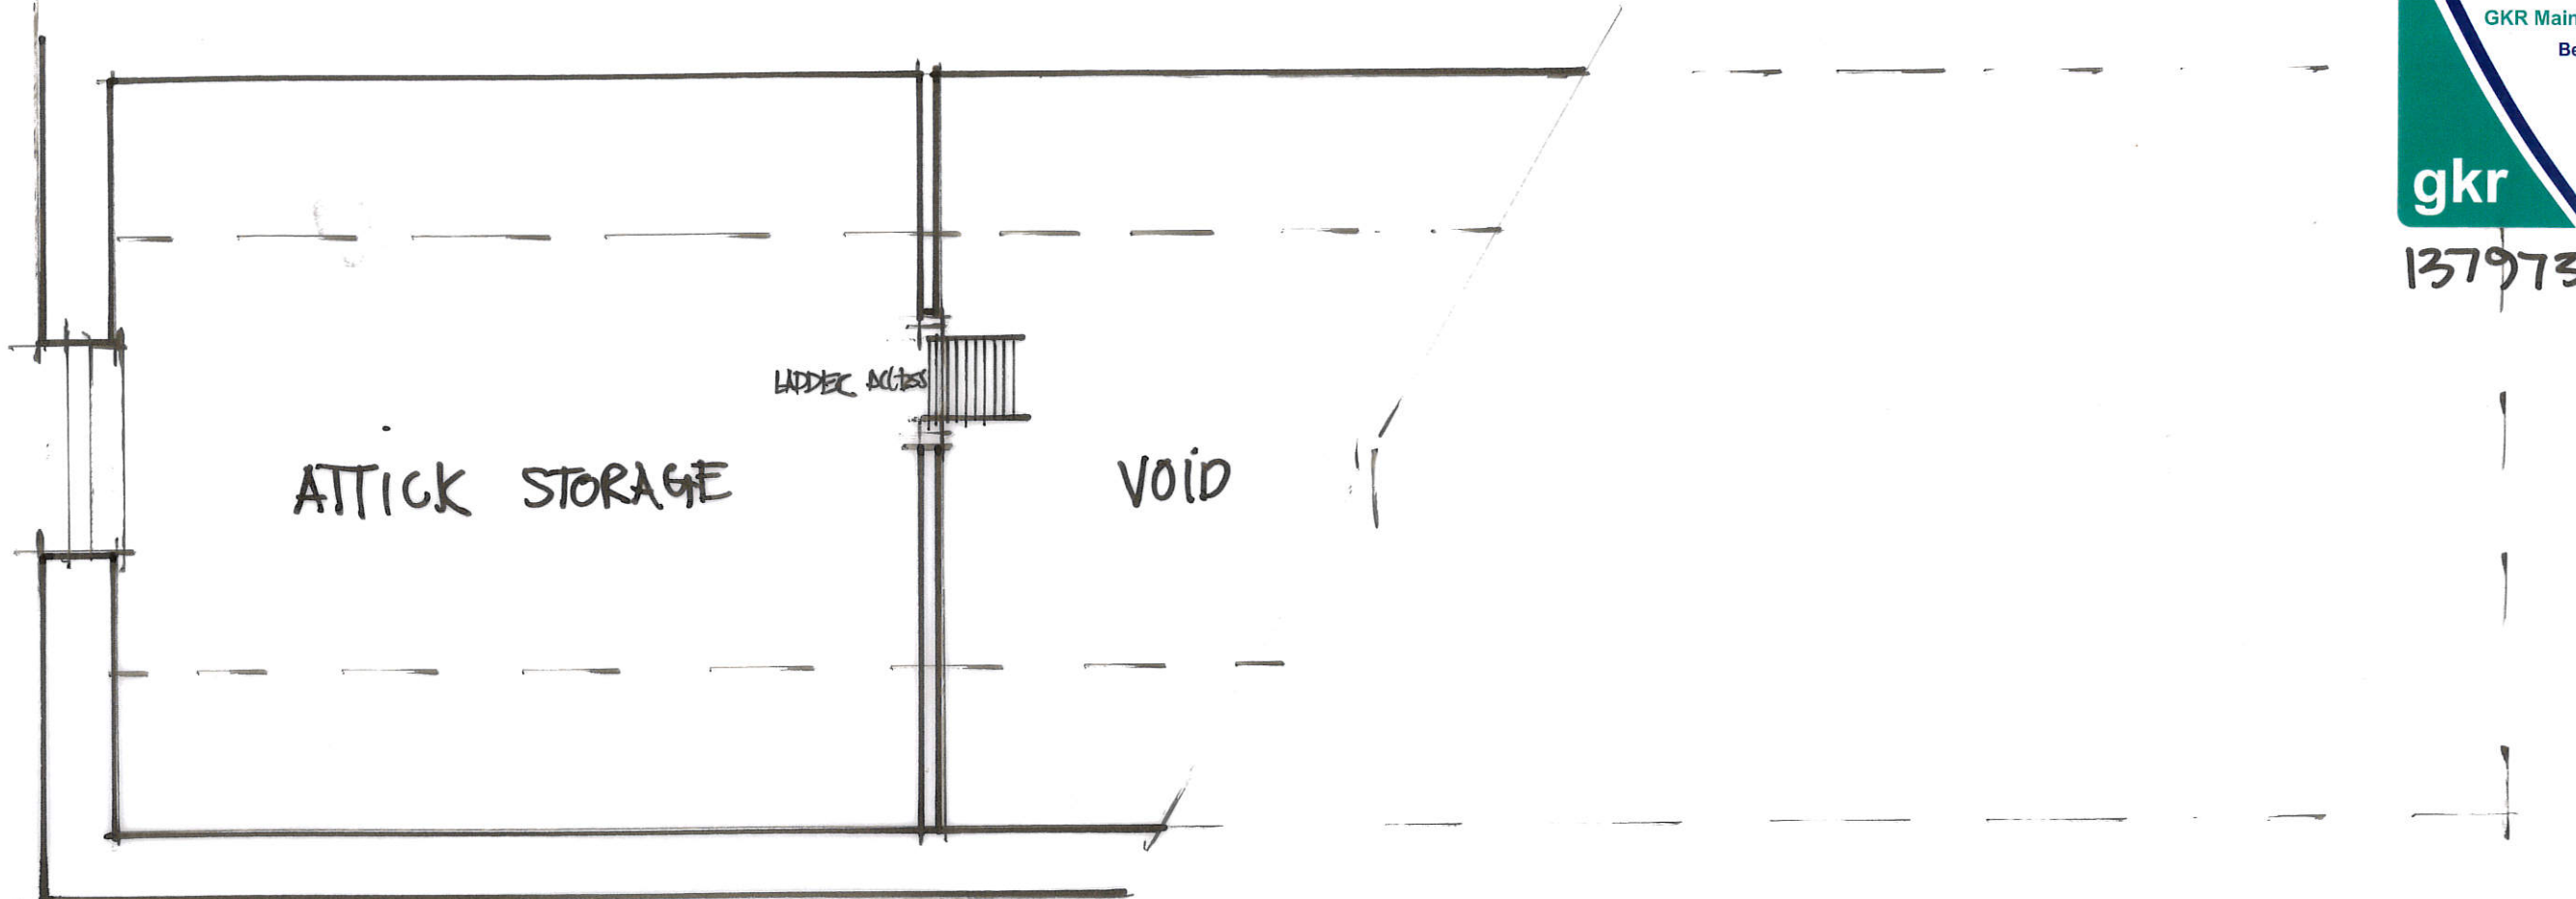

PART FIRST FLOOR
EXISTING

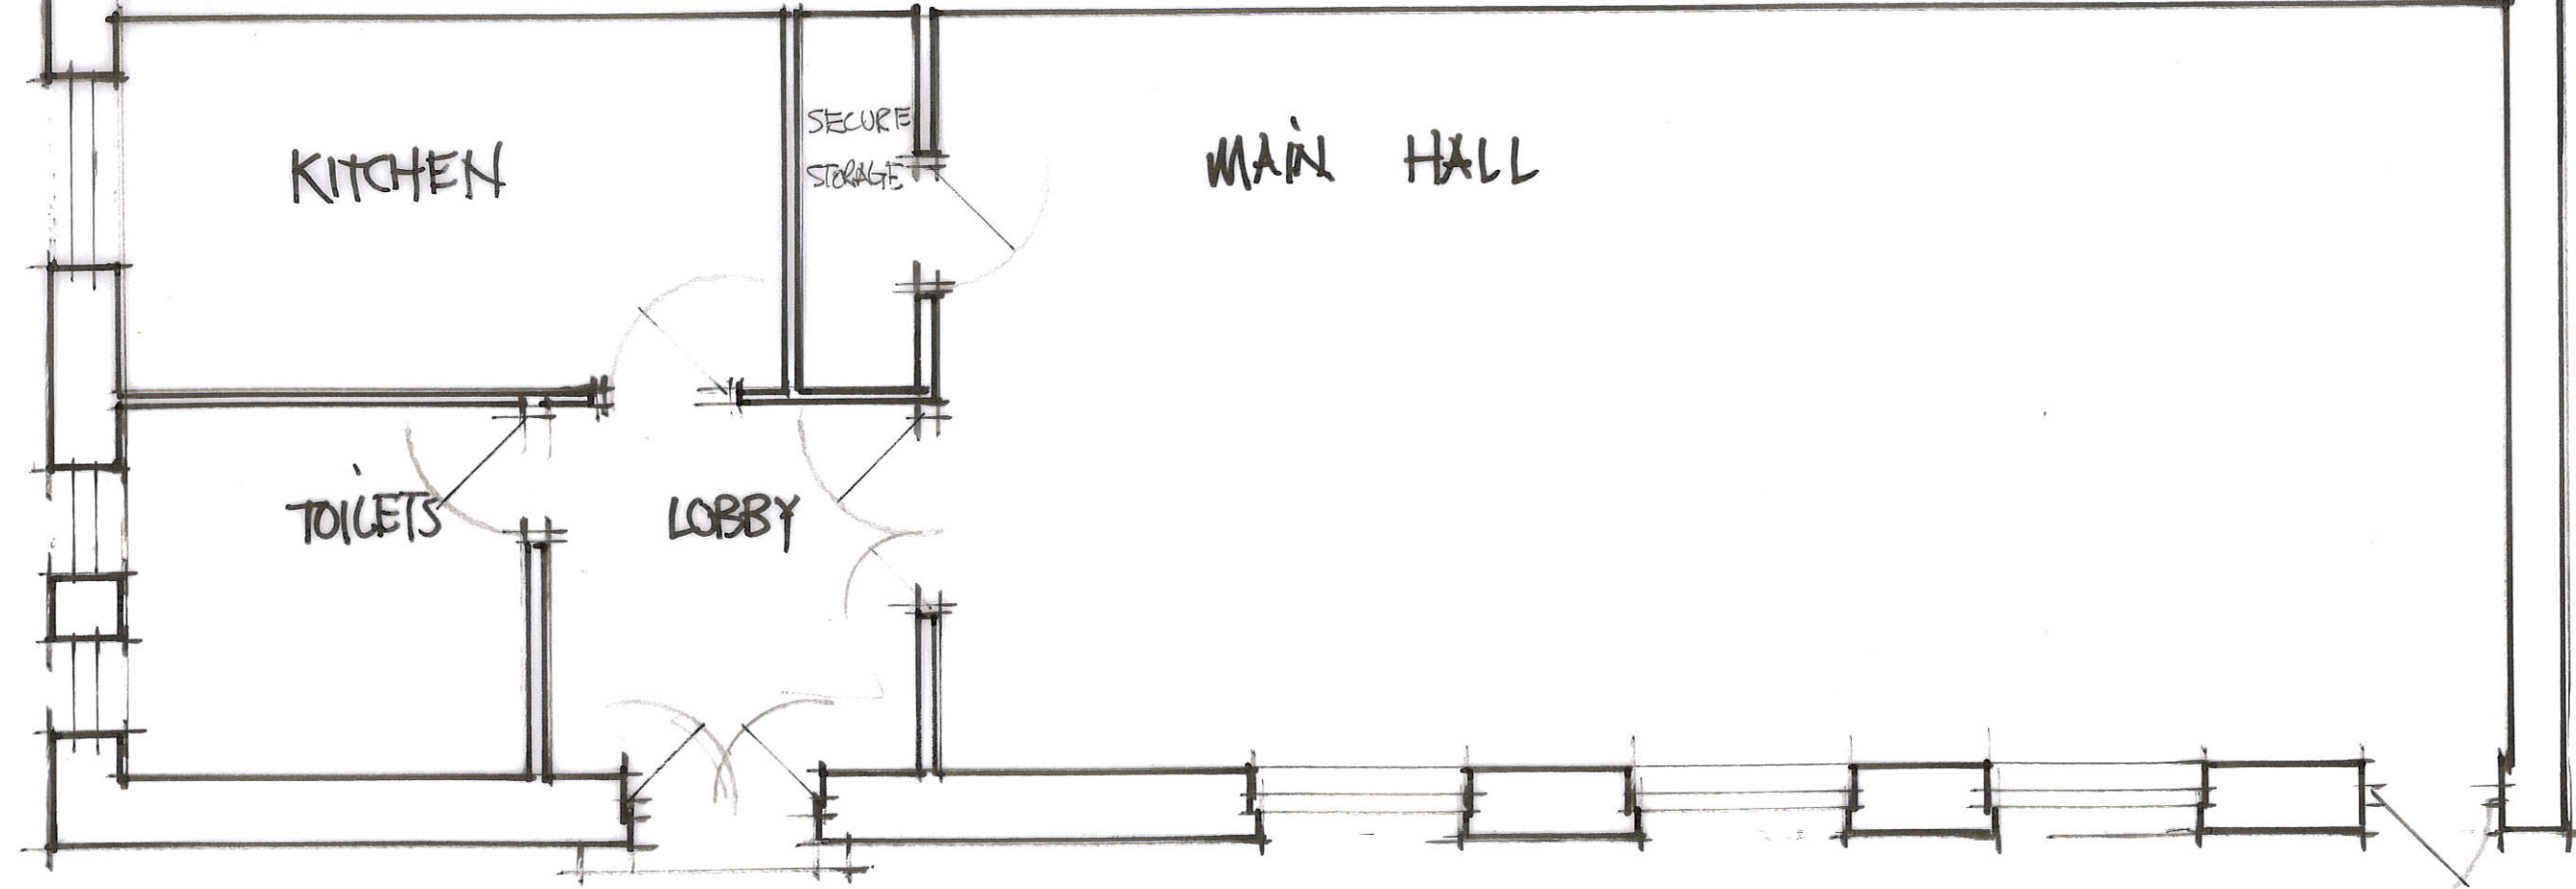



GROUND FLOOR PLAN
EXISTING

ALTERATIONS TO SALVATION ARMY HALL, THE LEYS, EVESTHAM

DATE: JANUARY '18

SCALE: 1:50

gkr
 137973/003/02

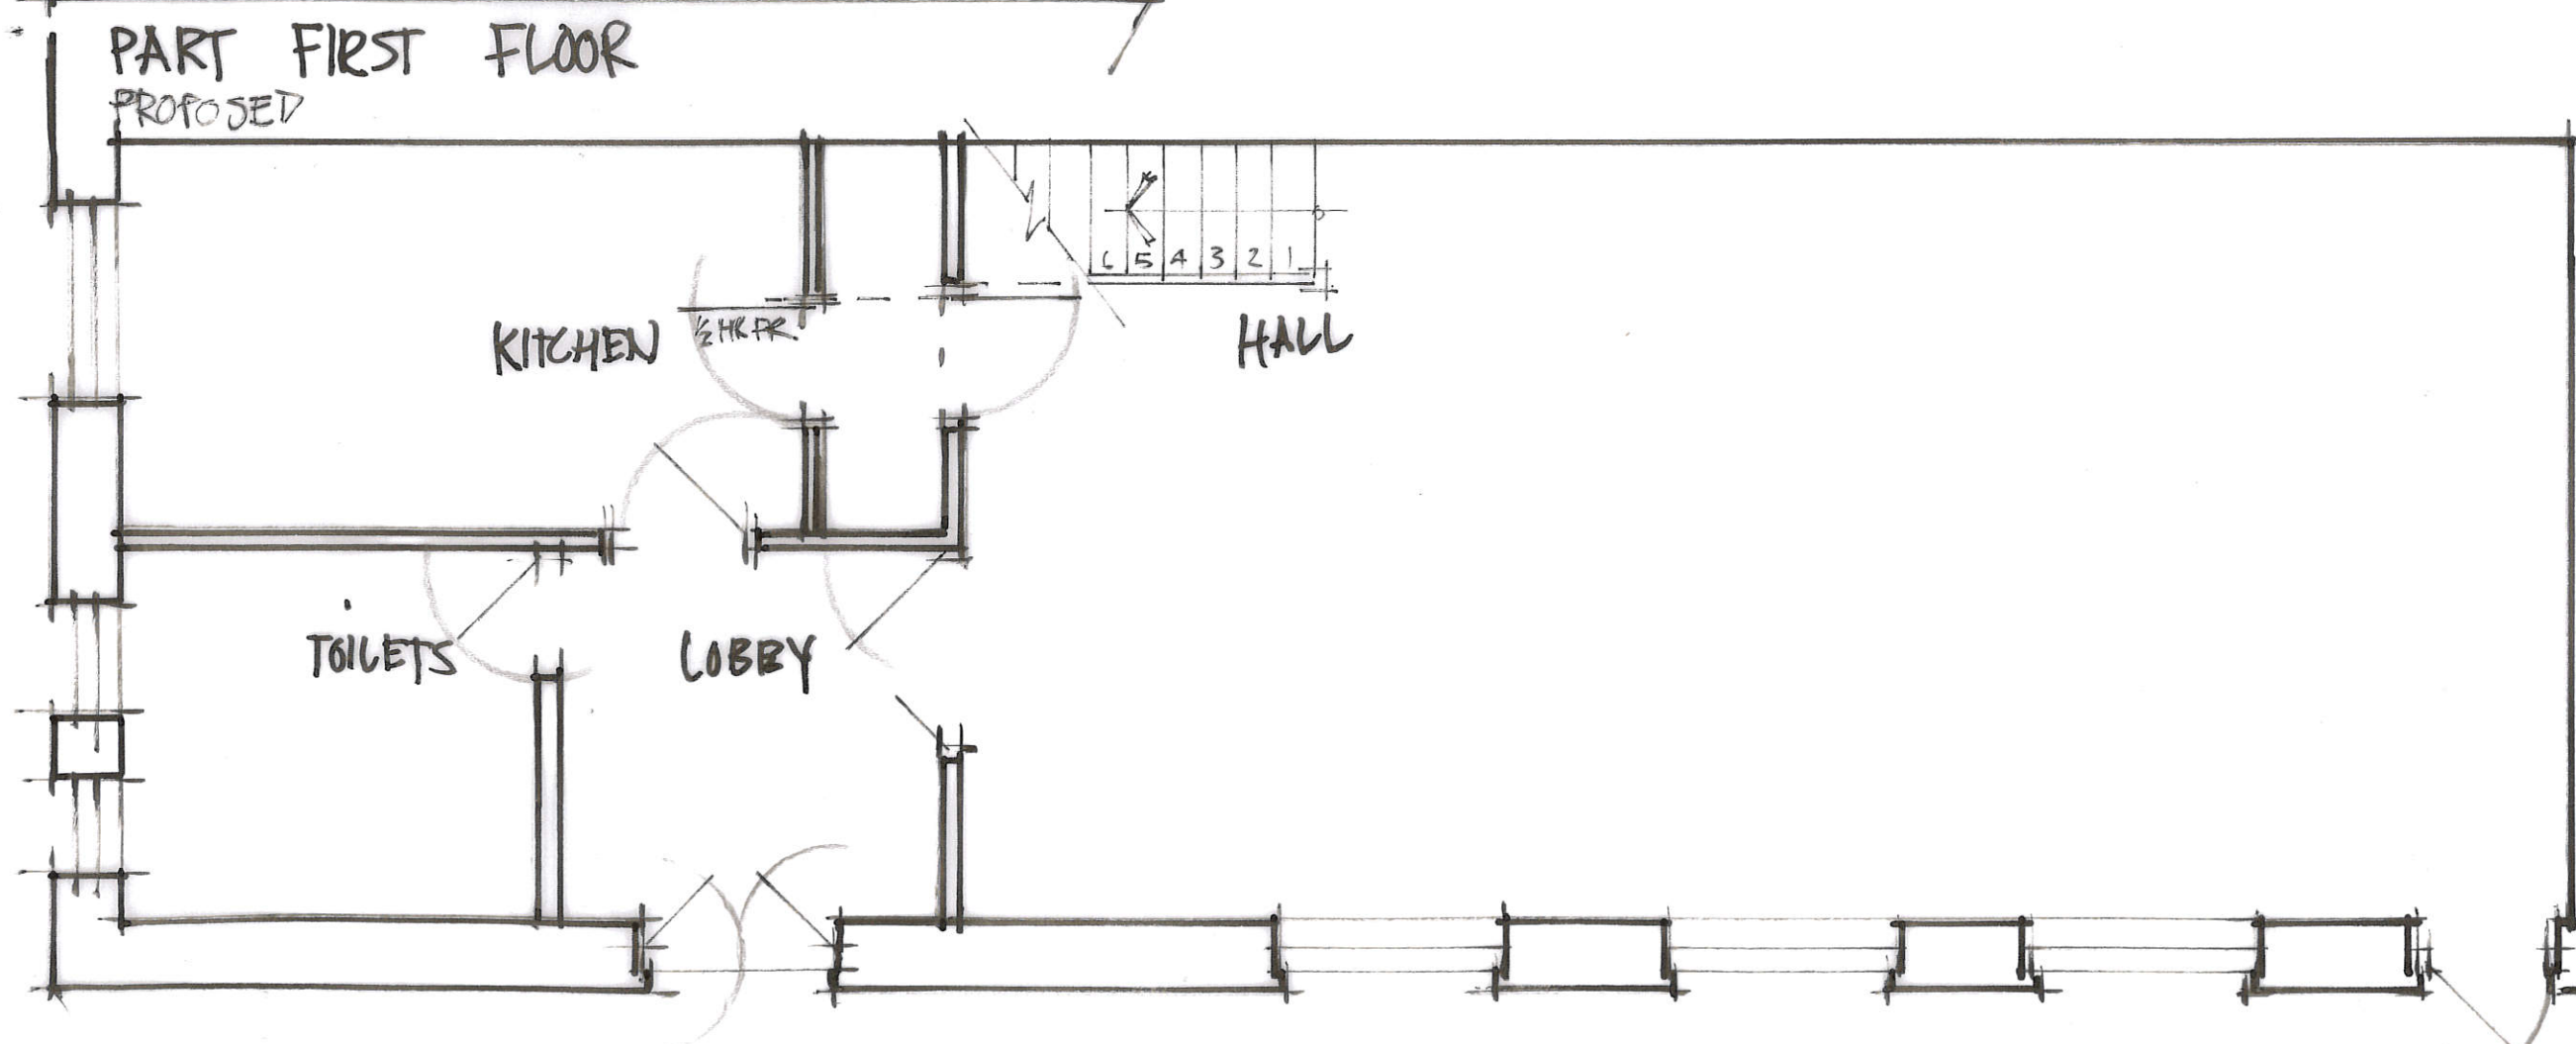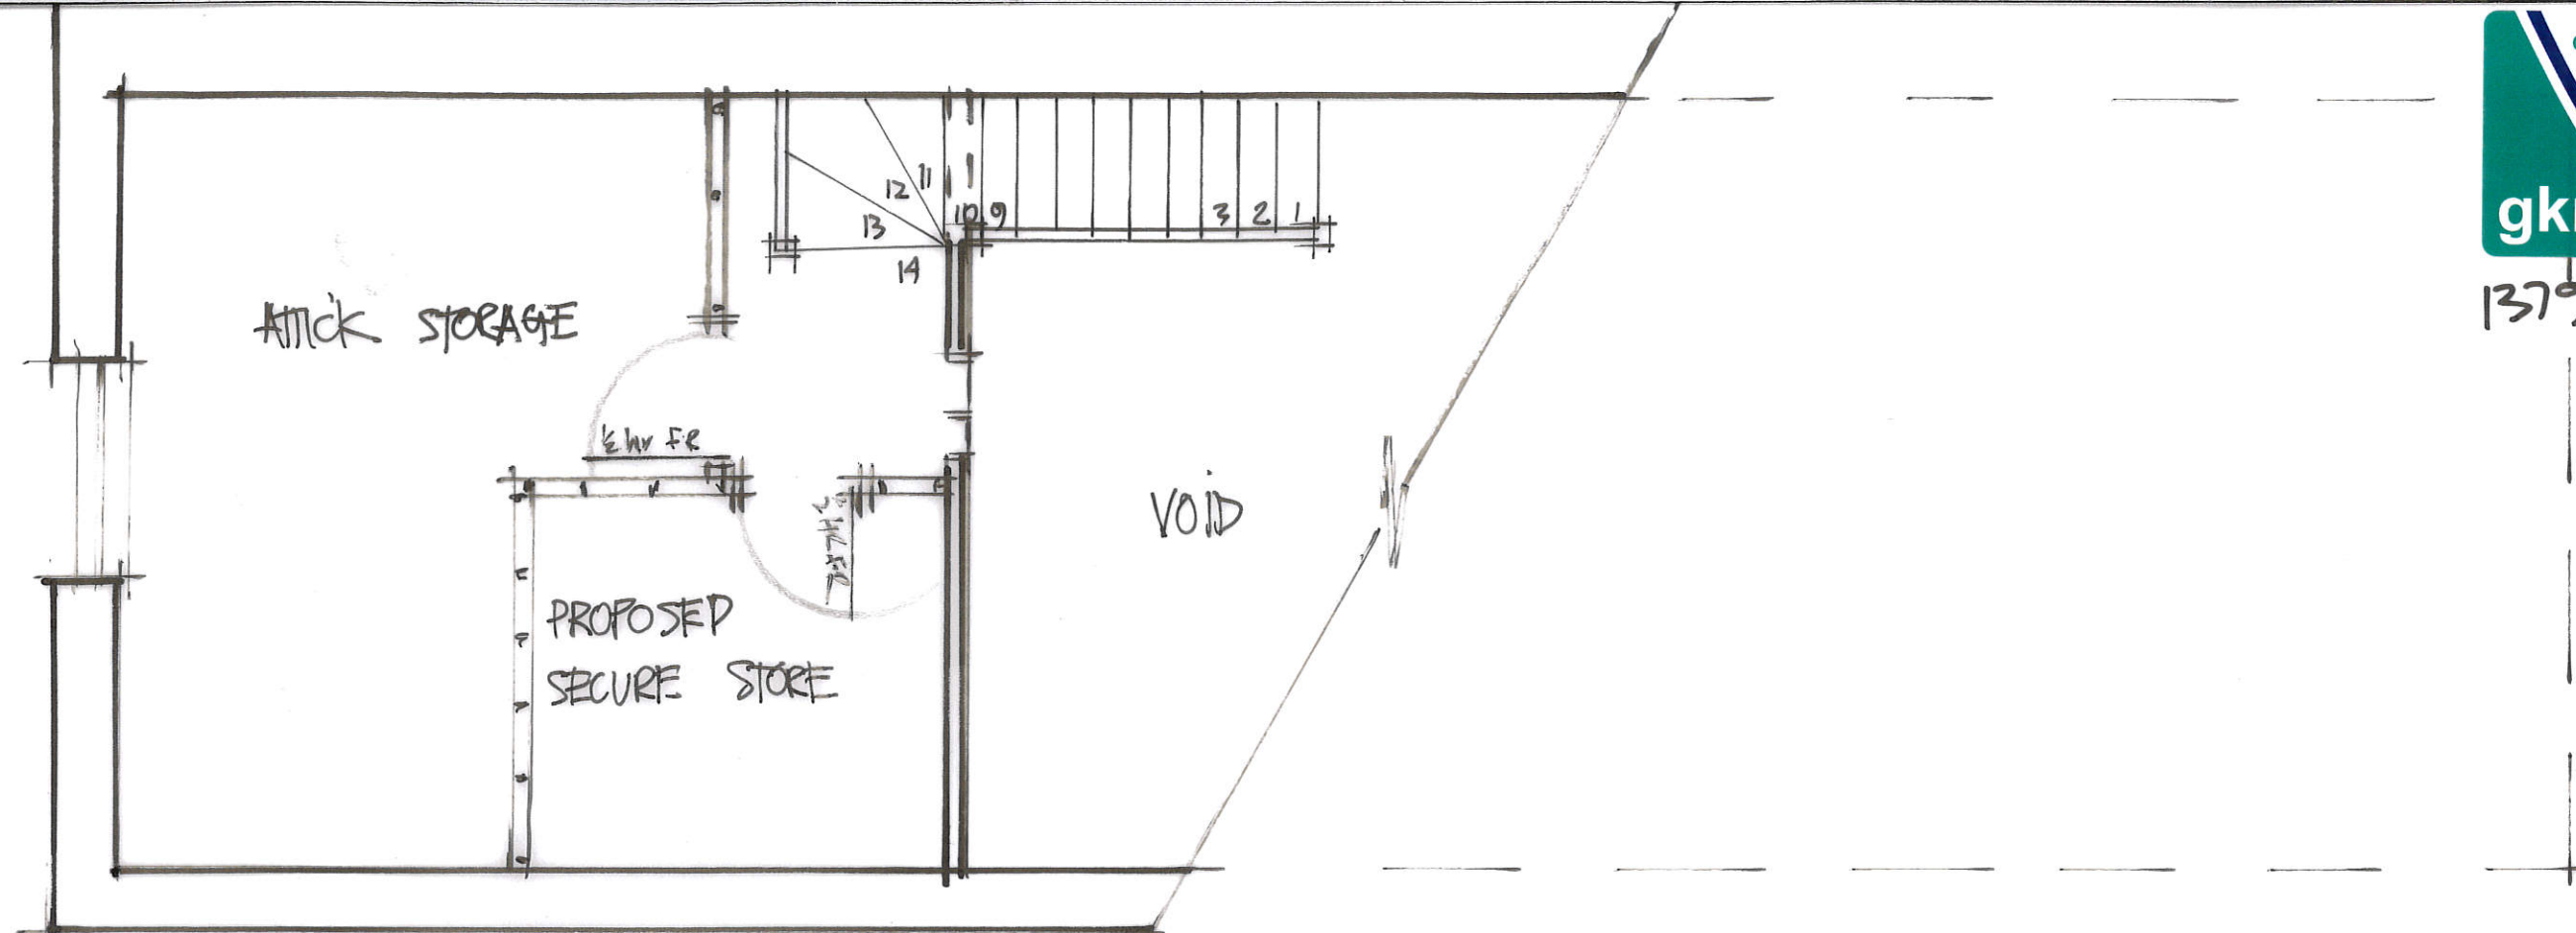

GROUND FLOOR PLAN
 PROPOSED

ALTERATIONS TO SALVATION ARMY HALL, THE LEYS, EYESHAM

DATE: JANUARY '18


SCALE: 1:50

EXISTING CEILING HT
 SLOPING CEILING
 MAIN ROOF TRUSS HT.
 SUSPENDED CEILING TO MAIN HALL

NEW STAIRCASE

RISE - 141N: 182mm
 GOING - 250mm

SECTION

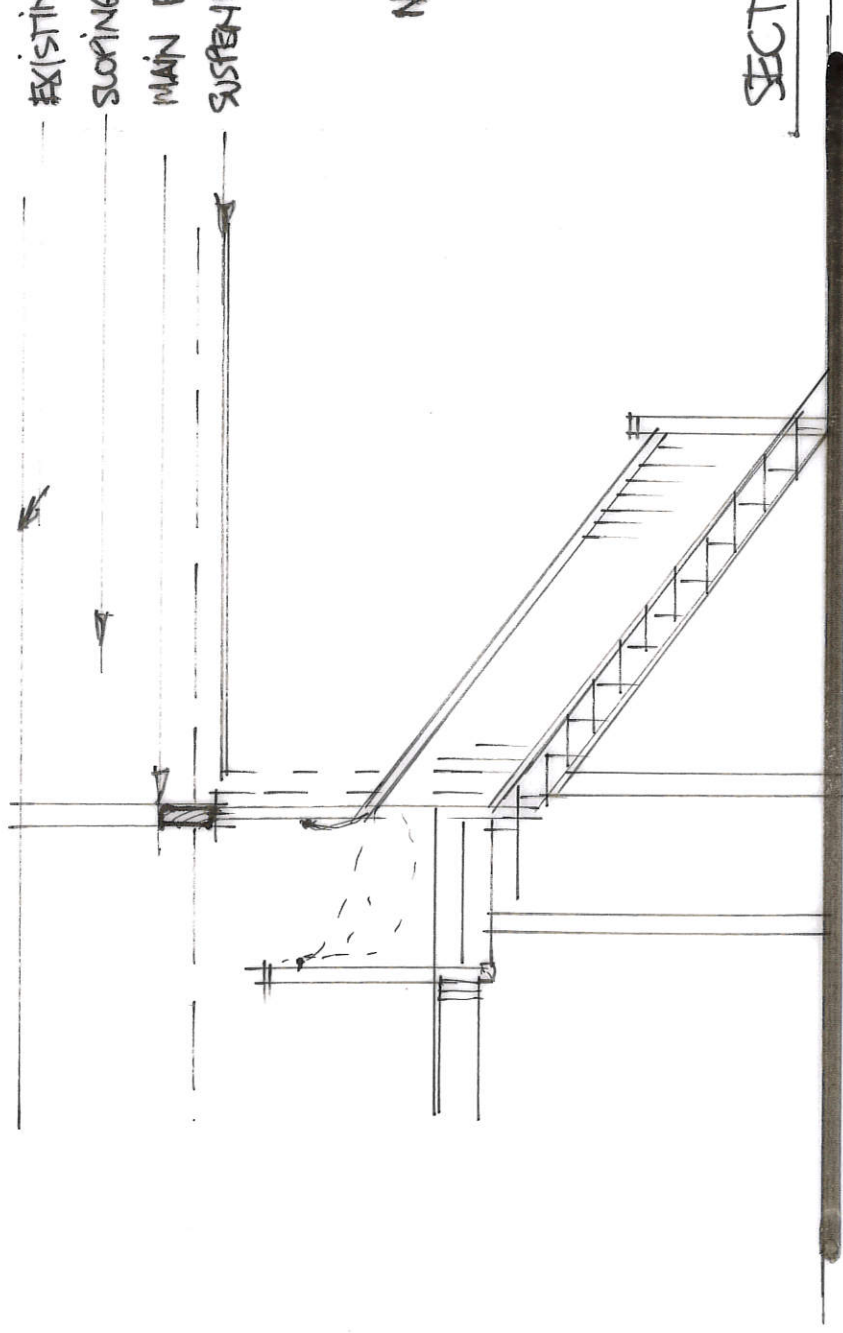


NEW STAIRCASE TO LOFT

BACK UP EXISTING HATCH OPENING

FORM NEW OFFICE TO LOFT SPACE.

FIRST FLOOR PLAN (PART)

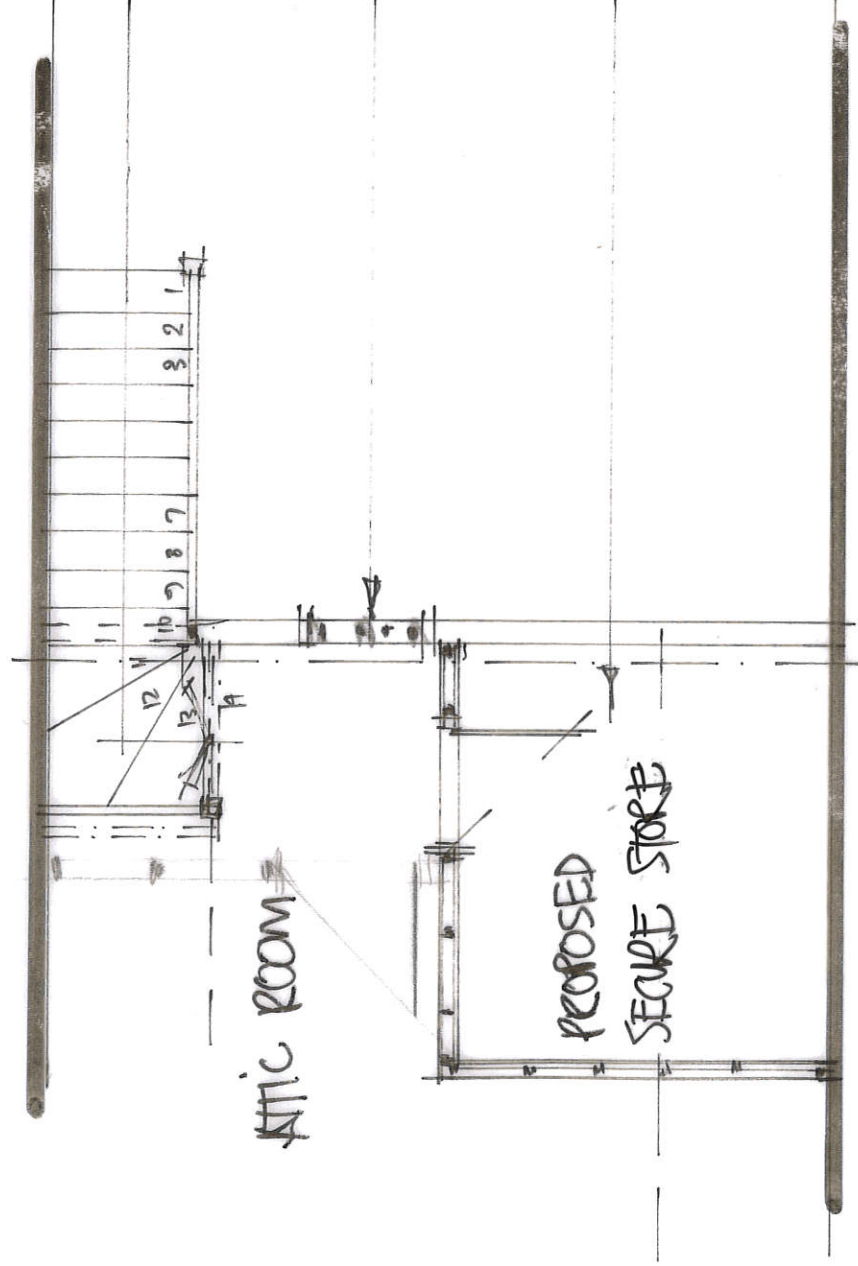

ATTIC ROOM

PROPOSED
 SECURE STORE

NEW STAIRS TO ATTIC/LOFT

FORM NEW DOORWAY TO CUR'D FROM KITCHEN

FORM NEW 'SERVERY' HATCH DOORWAY TO HALL

KITCHEN

HALL

CUR'D

PLAN

137973/003/03


GROUND FLOOR PLAN (PART)

EXISTING CEILING HT
 SLOPING CEILING
 MAIN ROOF TRUSS HT.
 SUSPENDED CEILING TO MAIN HALL

NEW STAIRCASE

RISE - 141N: 182mm
 GOING - 250mm

SECTION

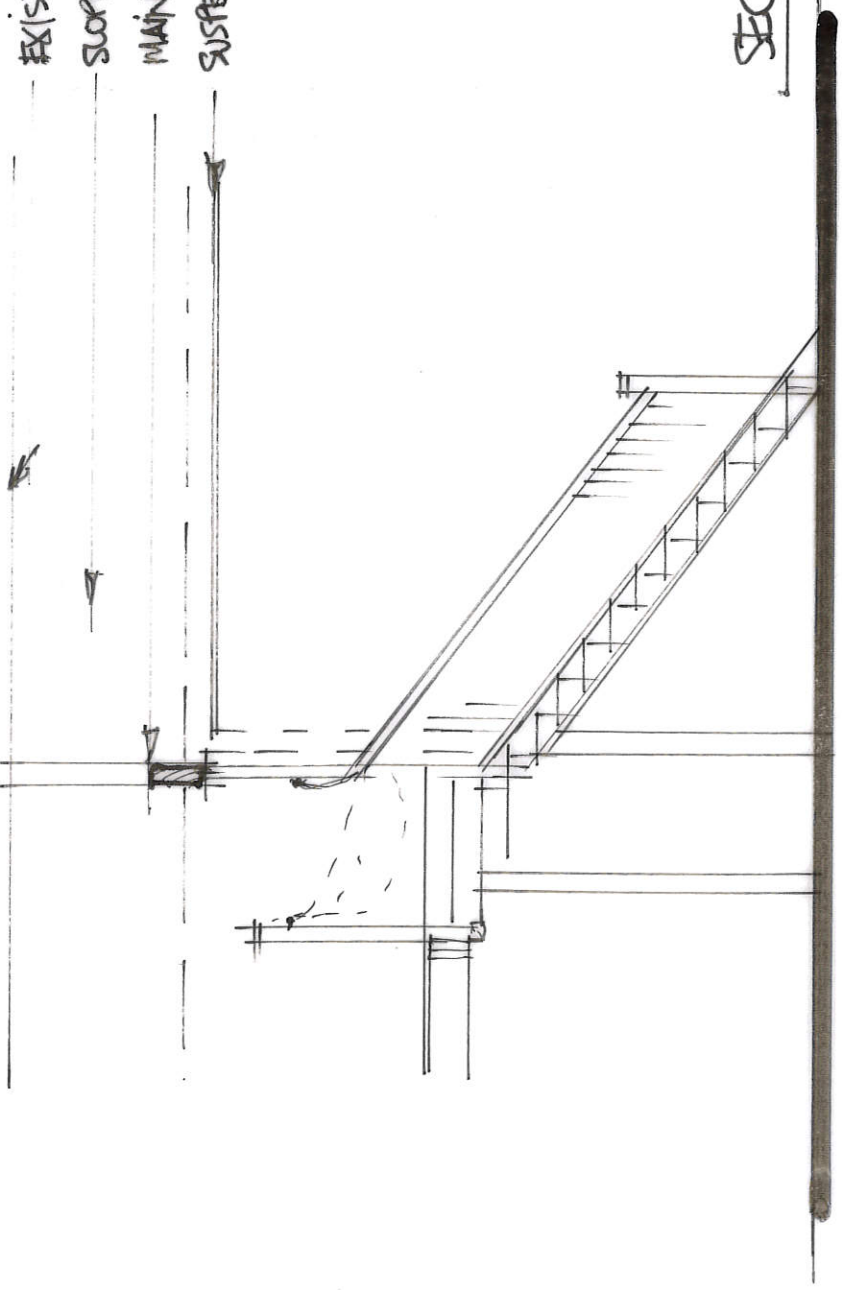


NEW STAIRCASE TO LOFT

BACK UP EXISTING HATCH OPENING

FORM NEW OFFICE TO LOFT SPACE.

FIRST FLOOR PLAN (PART)

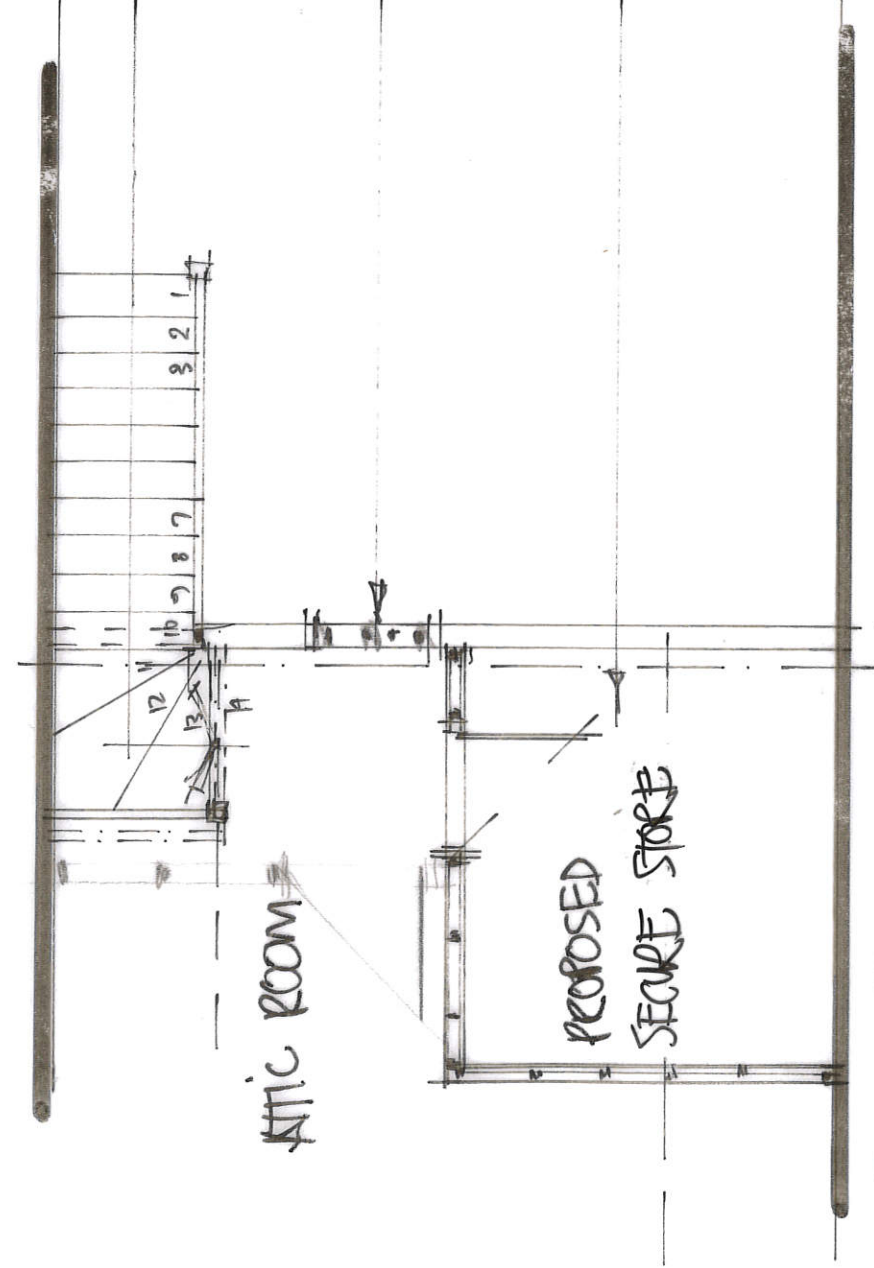

ATTIC ROOM

PROPOSED
 SECURE STORE

NEW STAIRS TO ATTIC/LOFT

FORM NEW DOORWAY TO CUR'D FROM KITCHEN

FORM NEW 'SERVERY' HATCH 'DOORWAY' TO HALL

HALL

CUR'D

KITCHEN

137973/003/03

GROUND FLOOR PLAN (PART)